


1 FIRST FLOOR PLAN
1/8" = 1'-0"

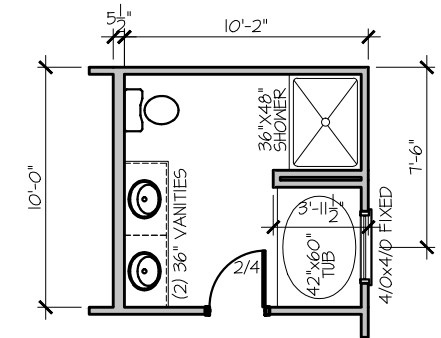

2 OPTIONAL MASTER BATH
1/8" = 1'-0"

GENERAL NOTE:
ALL 2x4 WALLS DRAWN AS 3 1/2"
ALL 2x6 WALLS DRAWN AS 5 1/2"

ALL EXTERIOR DIMENSIONS INCLUDE WALL SHEATHING

ALL WALLS ARE 2x4 WALLS UNLESS OTHERWISE NOTED


IN LOAD-BEARING WALLS:
ALL OPENING, WINDOW & DOOR HEADERS TO BE (2) 2x10 SYP #2 & (1) STUD ON EACH SIDE UNLESS NOTED OTHERWISE

◊ SYMBOL FOR REQUIRED STUDS FOR BEAM ABOVE

ARROW INDICATES SPAN DIRECTION

▬ INTERIOR BEARING WALL

INTERIOR BEARING AND CABINET WALLS TO BE FRAMED w/ STUDS SPACED @ 16" OC, NON-INTERIOR-BEARING WALLS TO BE FRAMED w/ STUDS @ 24" OC

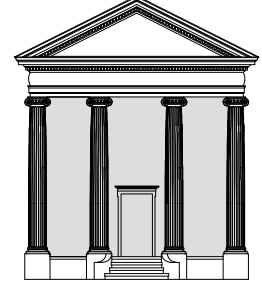

TODD TUCKER, CPBD
Carolina Residential Design Group, LLC
(910) 322-5472



TODD TUCKER 34 - 156

THE INFORMATION IN THESE CONSTRUCTION DOCUMENTS IS FOR THE EXCLUSIVE USE OF THE CLIENT IN CONNECTION WITH THE PROJECT AND IS NOT TO BE REPRODUCED OR TRANSMITTED IN ANY FORM OR BY ANY MEANS, ELECTRONIC OR MECHANICAL, INCLUDING PHOTOCOPYING, RECORDING, OR BY ANY INFORMATION STORAGE AND RETRIEVAL SYSTEM, WITHOUT THE WRITTEN PERMISSION OF THE DESIGNER. THE DESIGNER SHALL HOLD HARMLESS THE CLIENT FROM ALL ERRORS AND OMISSIONS PERTAINING TO THE DOCUMENTS RELATED TO THE PROJECT AND OTHER RELATED WORK AS REPRESENTED BY THE DESIGNER TO THE CLIENT.

Caviness Land

FIRST FLOOR PLAN


SHEET TITLE:

SCALE: **AS NOTED**

MAY 2012

CL 2468

4

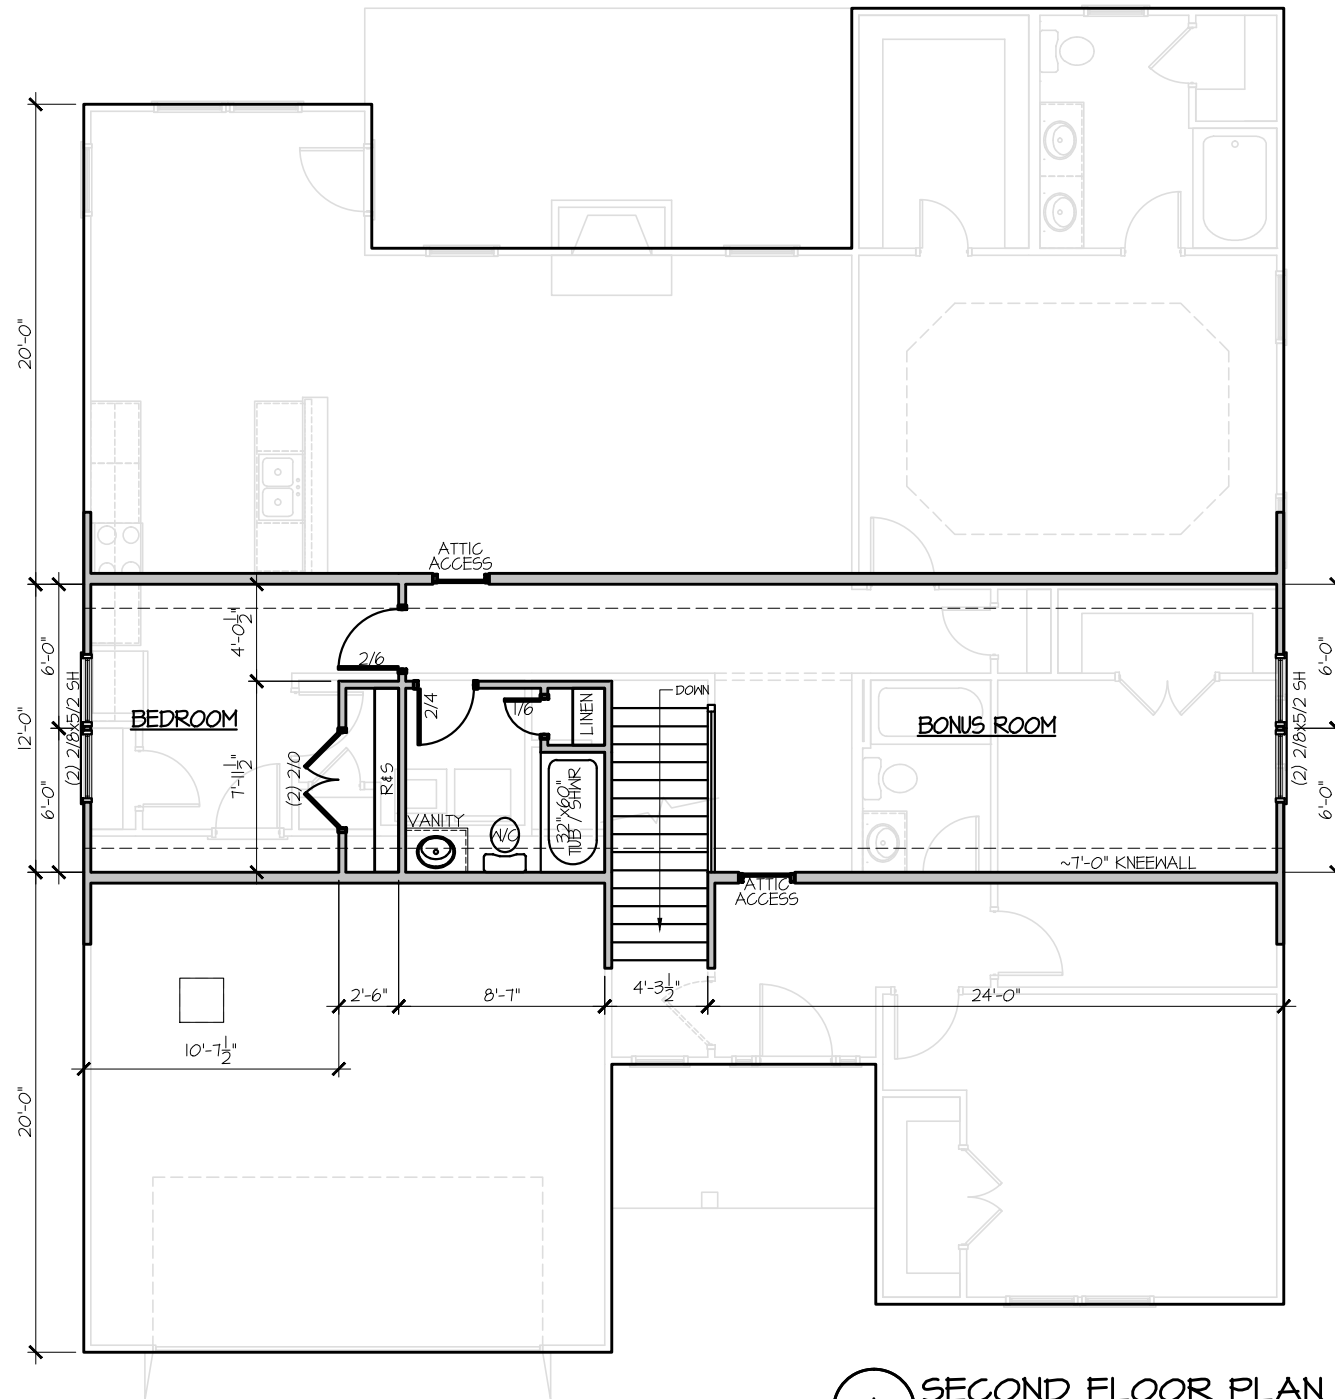

1 SECOND FLOOR PLAN
 1/8" = 1'-0"

GENERAL NOTE:
 ALL 2x4 WALLS DRAWN AS 3 1/2"
 ALL 2x6 WALLS DRAWN AS 5 1/2"

ALL EXTERIOR DIMENSIONS INCLUDE WALL SHEATHING

ALL WALLS ARE 2x4 WALLS UNLESS OTHERWISE NOTED

IN LOAD-BEARING WALLS:
 ALL OPENING, WINDOW & DOOR HEADERS TO BE (2) 2x8 SYP #2 & (1) STUD ON EACH SIDE UNLESS NOTED OTHERWISE


◊ SYMBOL FOR REQUIRED STUDS FOR BEAM ABOVE

→ ARROW INDICATES SPAN DIRECTION

▨ INTERIOR BEARING WALL

INTERIOR BEARING AND CABINET WALLS TO BE FRAMED w/ STUDS SPACED @ 16" OC, NON-INTERIOR-BEARING WALLS TO BE FRAMED w/ STUDS @ 24" OC

Carolina
**Residential
 Design Group**

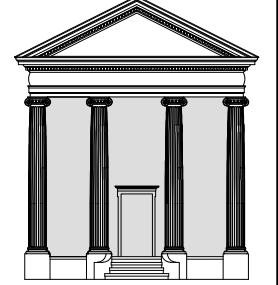

TODD TUCKER, CPBD
 Carolina Residential Design Group, LLC
 (910) 322-5472



TODD TUCKER 34 - 156

THE INFORMATION IN THESE CONSTRUCTION DOCUMENTS IS FOR THE EXCLUSIVE USE OF THE CLIENT IN CONSTRUCTION OF THE BUILDING DESIGNATED IN THE DOCUMENTS. THE DESIGNER HAS ATTEMPTED TO ESTABLISH AN ACCURATE SET OF CONSTRUCTION DOCUMENTS OF THE BUILDING BASED UPON THE CLIENT'S REQUIREMENTS AND THE LOCAL GOVERNING CODES. IF THE CLIENT OBSERVES OR BECOMES AWARE OF ANY FAULT OR DEFECT IN THE PROJECT OR NON-COMFORMANCE WITH THE CONSTRUCTION DOCUMENTS, PROMPT WRITTEN NOTICE SHALL BE GIVEN BY THE CLIENT TO THE DESIGNER. THE CLIENT SHALL HOLD HARMLESS THE DESIGNER FROM ALL ERRORS AND OMISSIONS PERTAINING TO THE DOCUMENTS RELATED TO THE PROJECT AND OTHER RELATED WORK AS REPRESENTED BY THE DESIGNER TO THE CLIENT.

**Caviness
 Land**

**SHEET TITLE:
 SECOND FLOOR PLAN**

SCALE:
AS NOTED

MAY 2012

CL 2468

4